




Community Center - Building Elevations

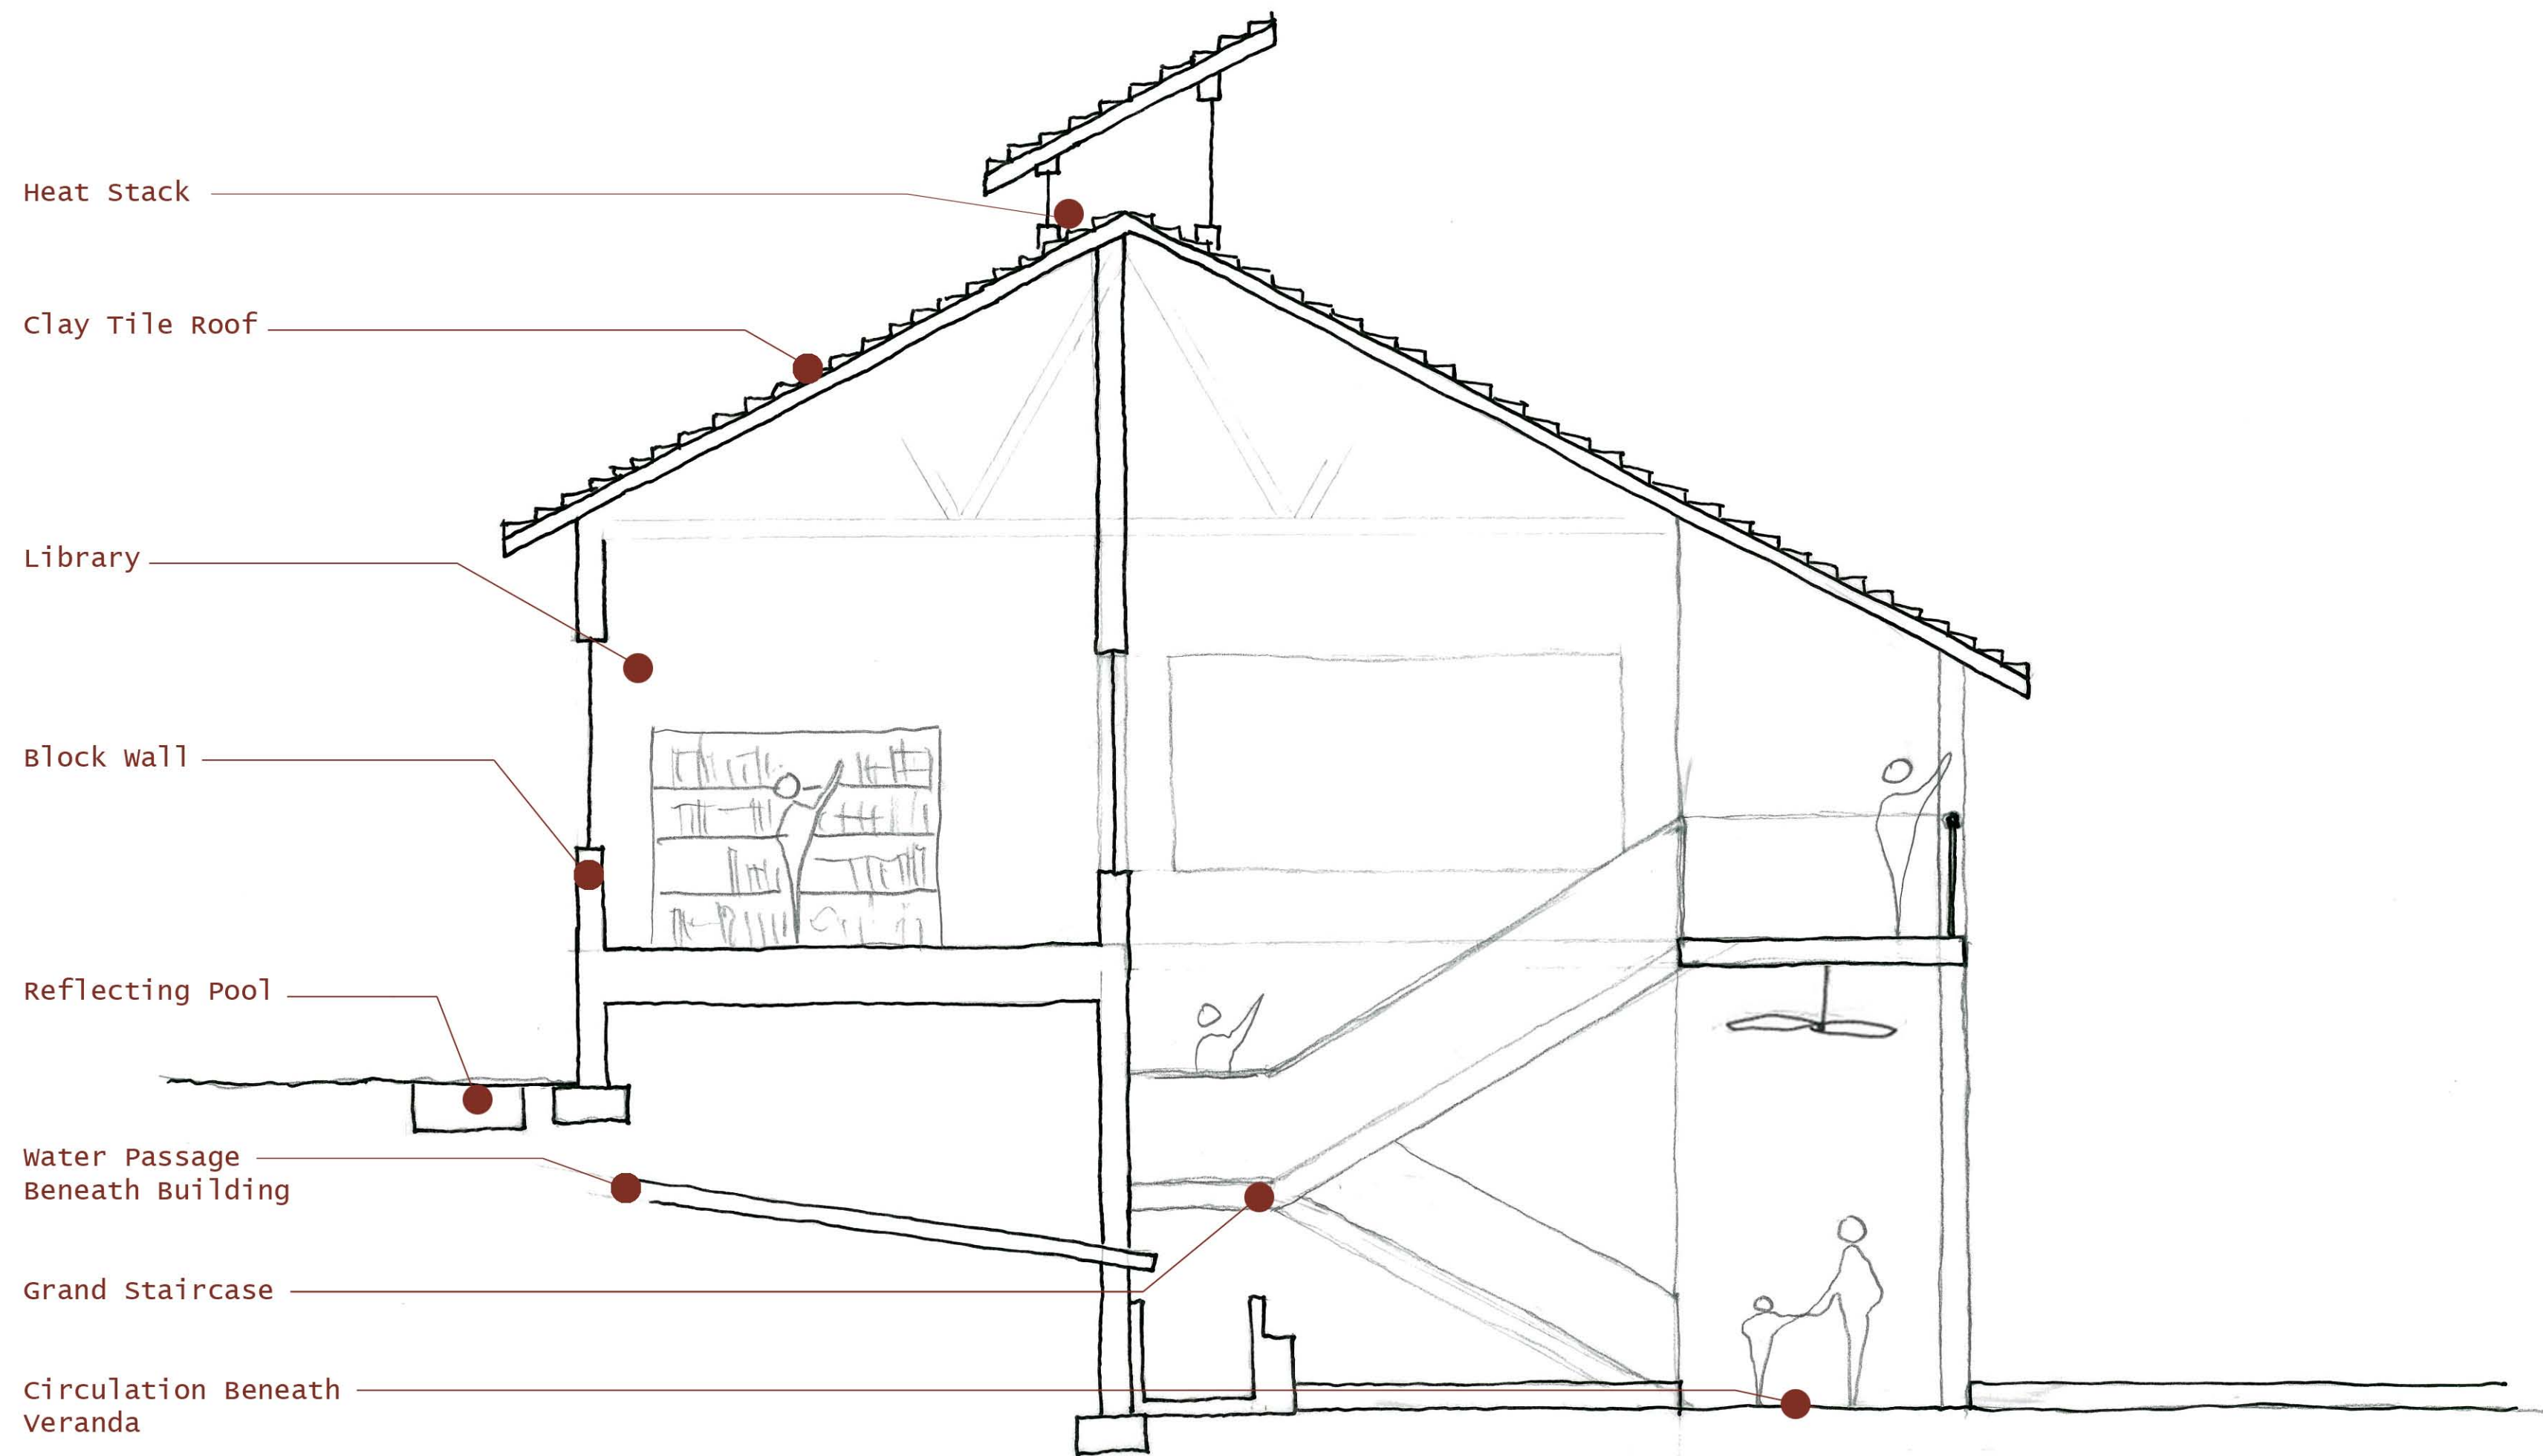


Building Section Looking west

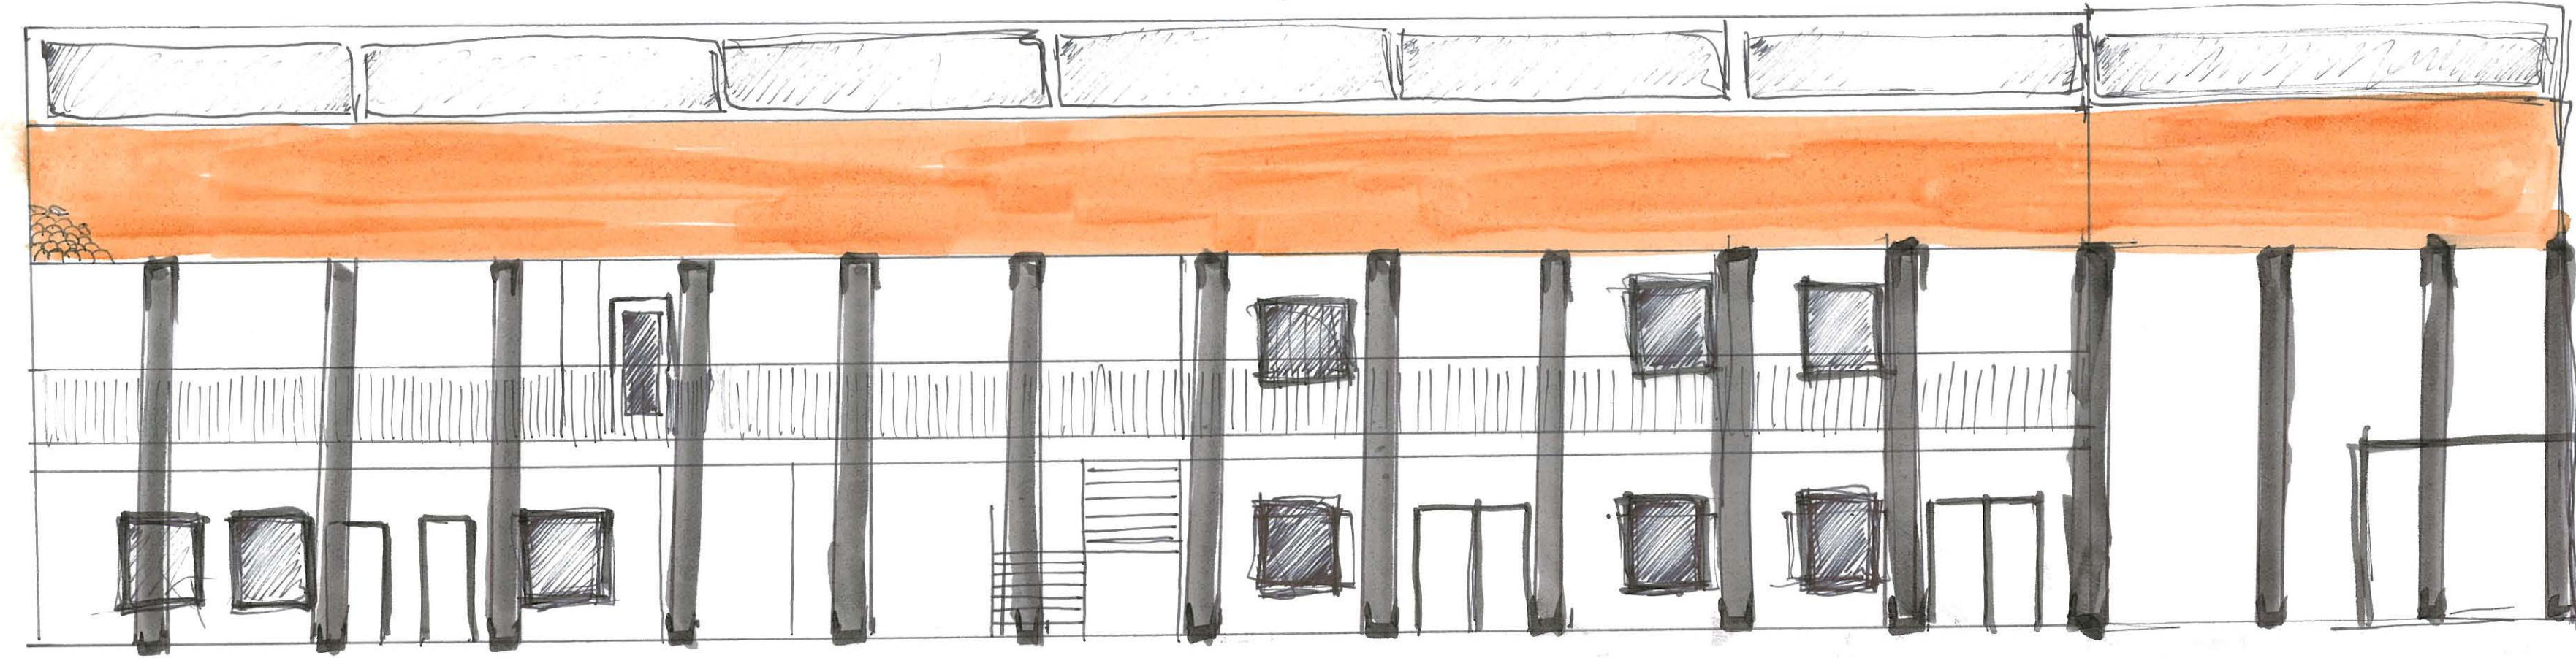

North Elevation Showing Two-Story Veranda & Outdoor Circulation

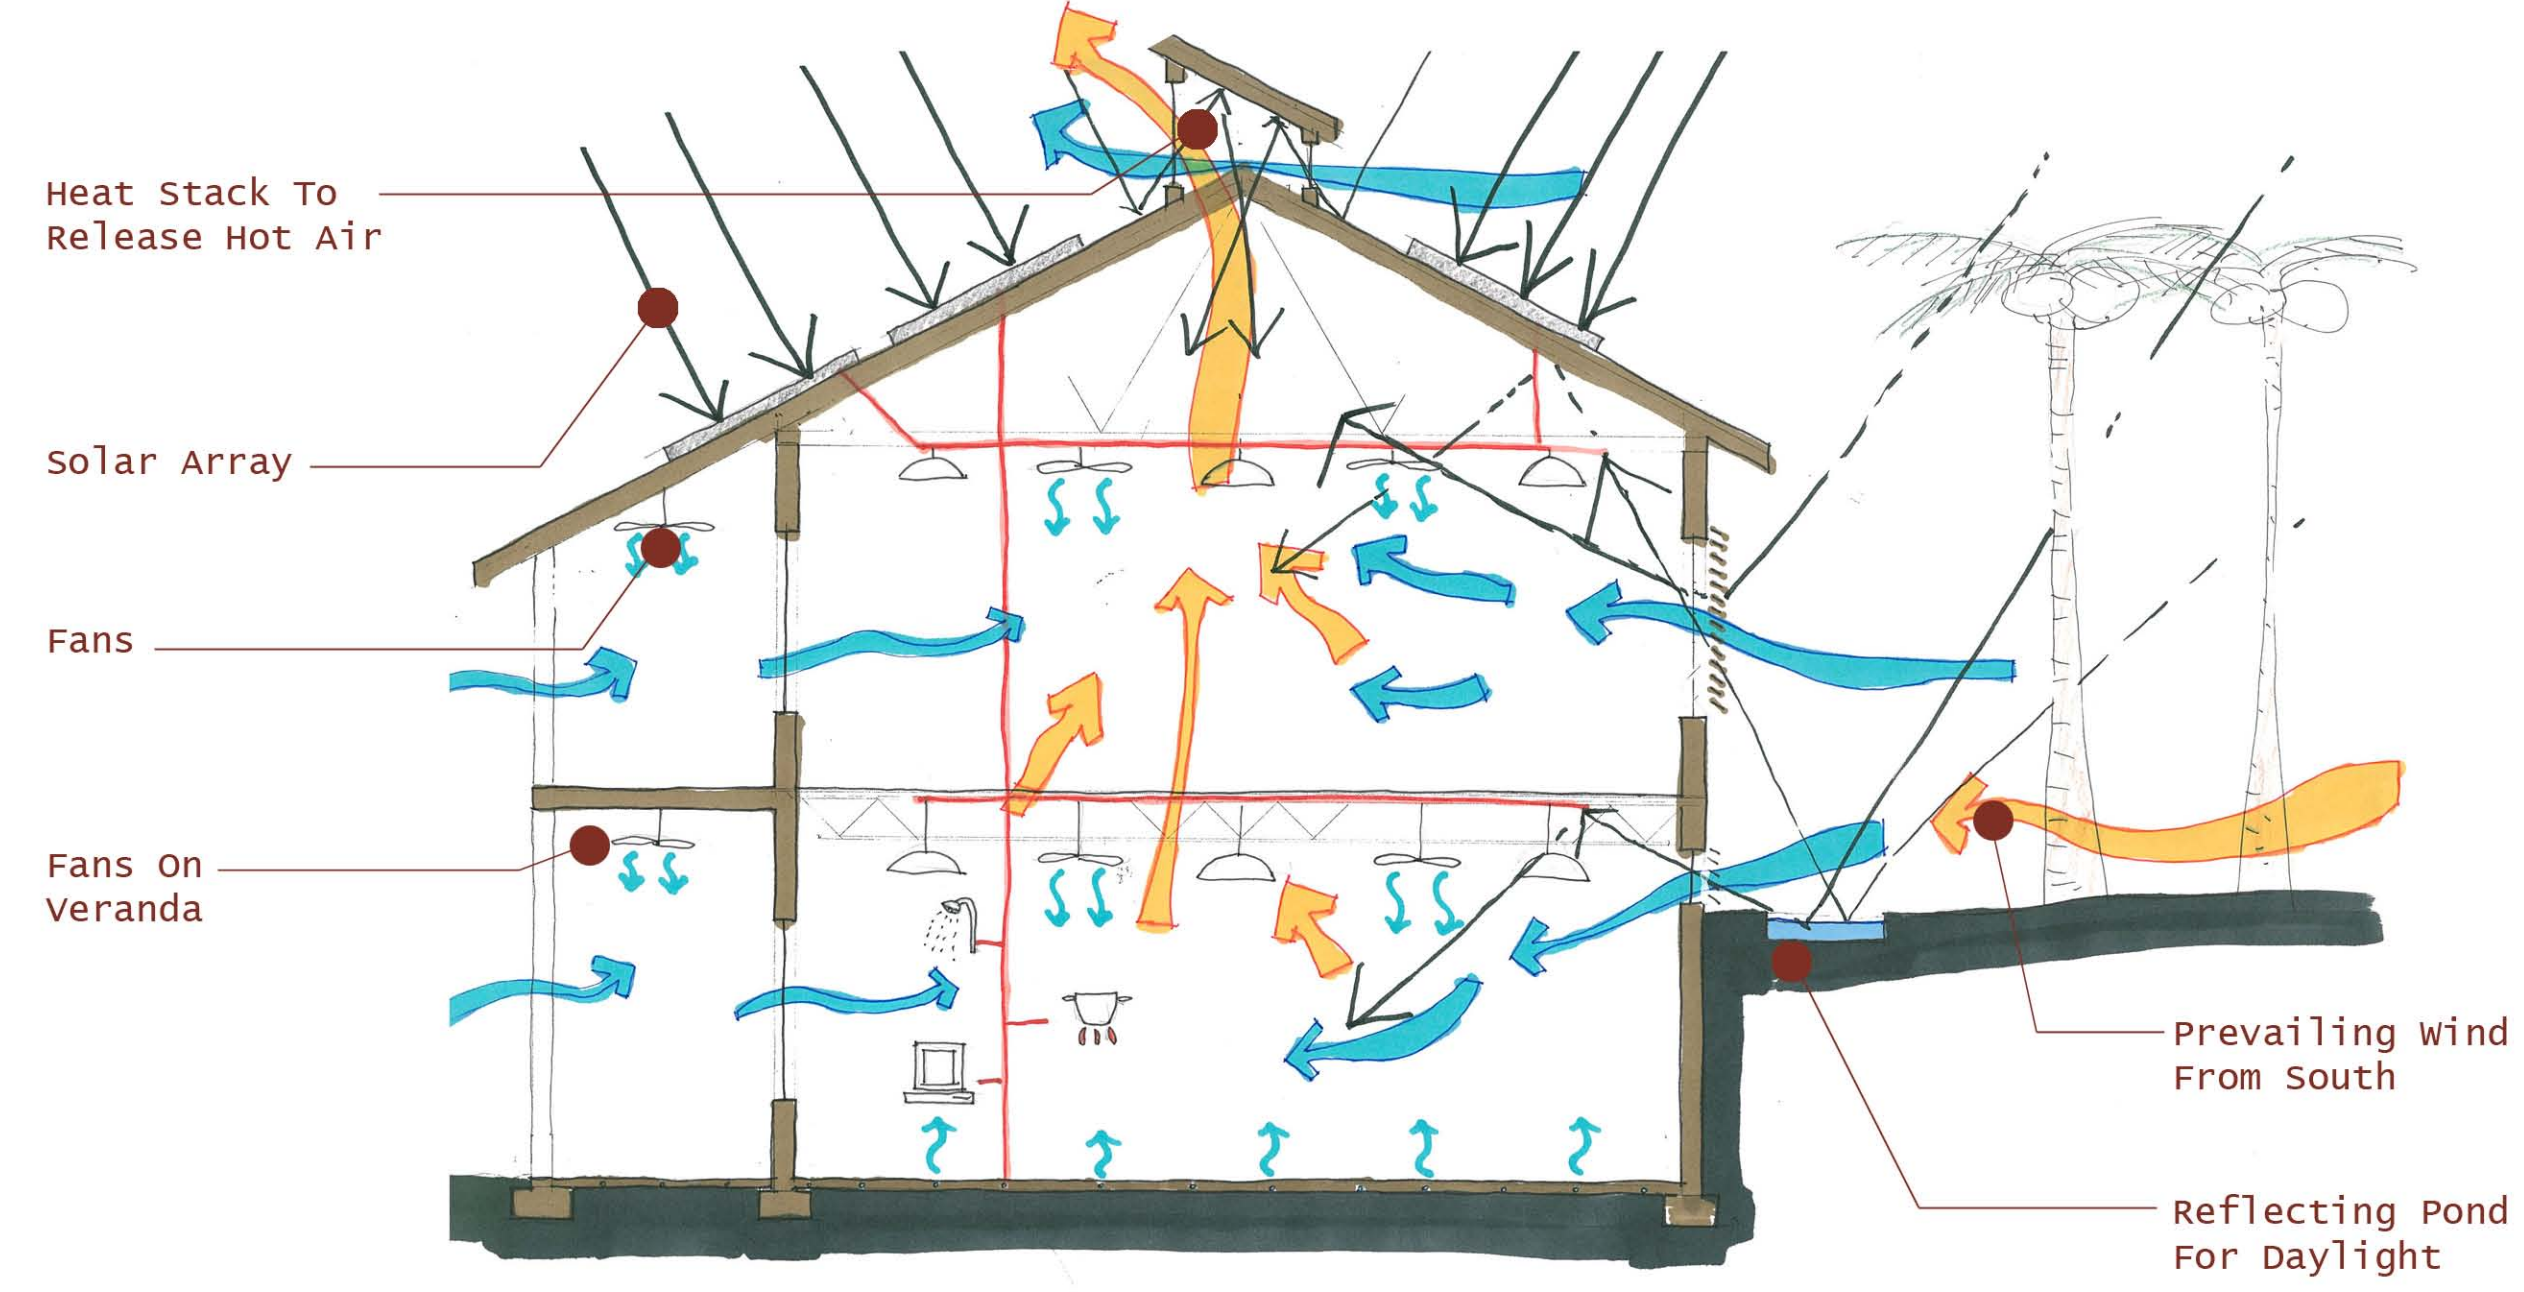

Light & Cooling Diagram

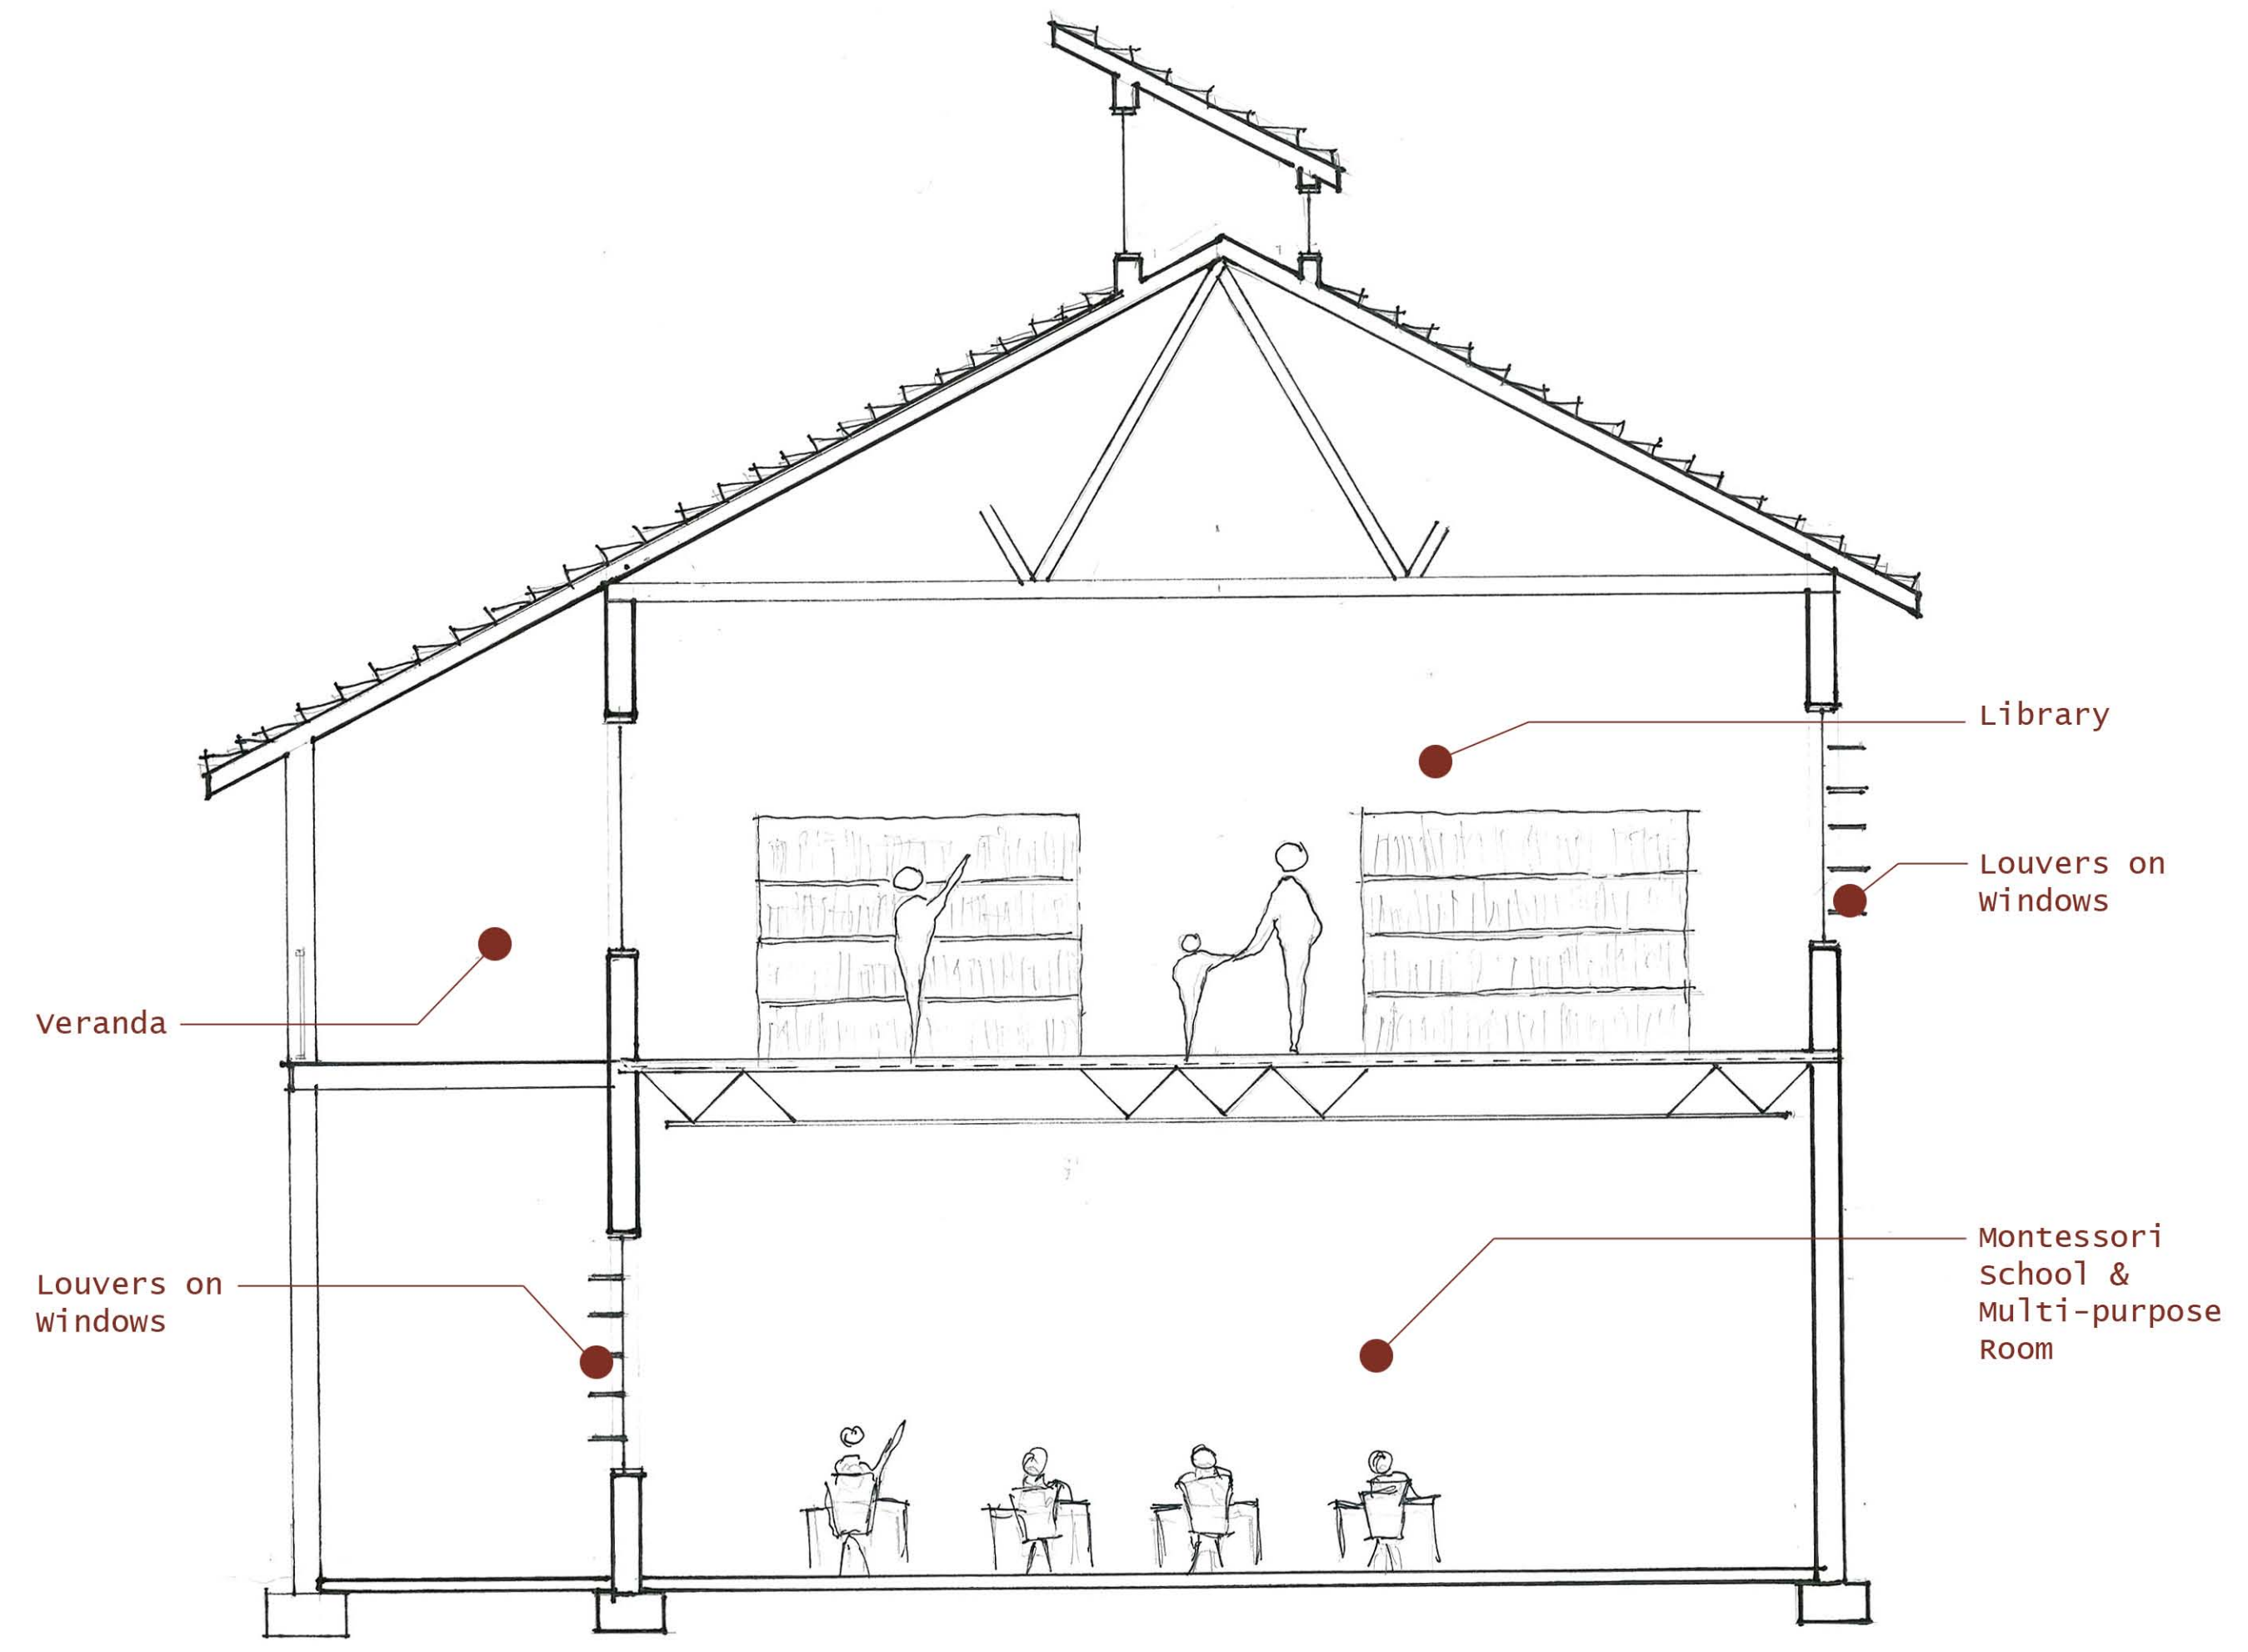

Building Section Looking East - 1/4"=1'-0"

The Minnesota Sri Lanka Friendship Foundation is an organization dedicated to promoting social, cultural, educational and economic ties between the people of Minnesota and the people of Sri Lanka.



Community Center Hikkaduwa, Sri Lanka
 Design Charrette 7.15.05-7.16.05

The Minnesota Sri Lanka Friendship Foundation

ARCHITECTURE FOR HUMANITY | MINNESOTA

Architecture for Humanity was founded in 1999 to promote architectural and design solutions to global, social and humanitarian crises.