




Community Center Floor Plans

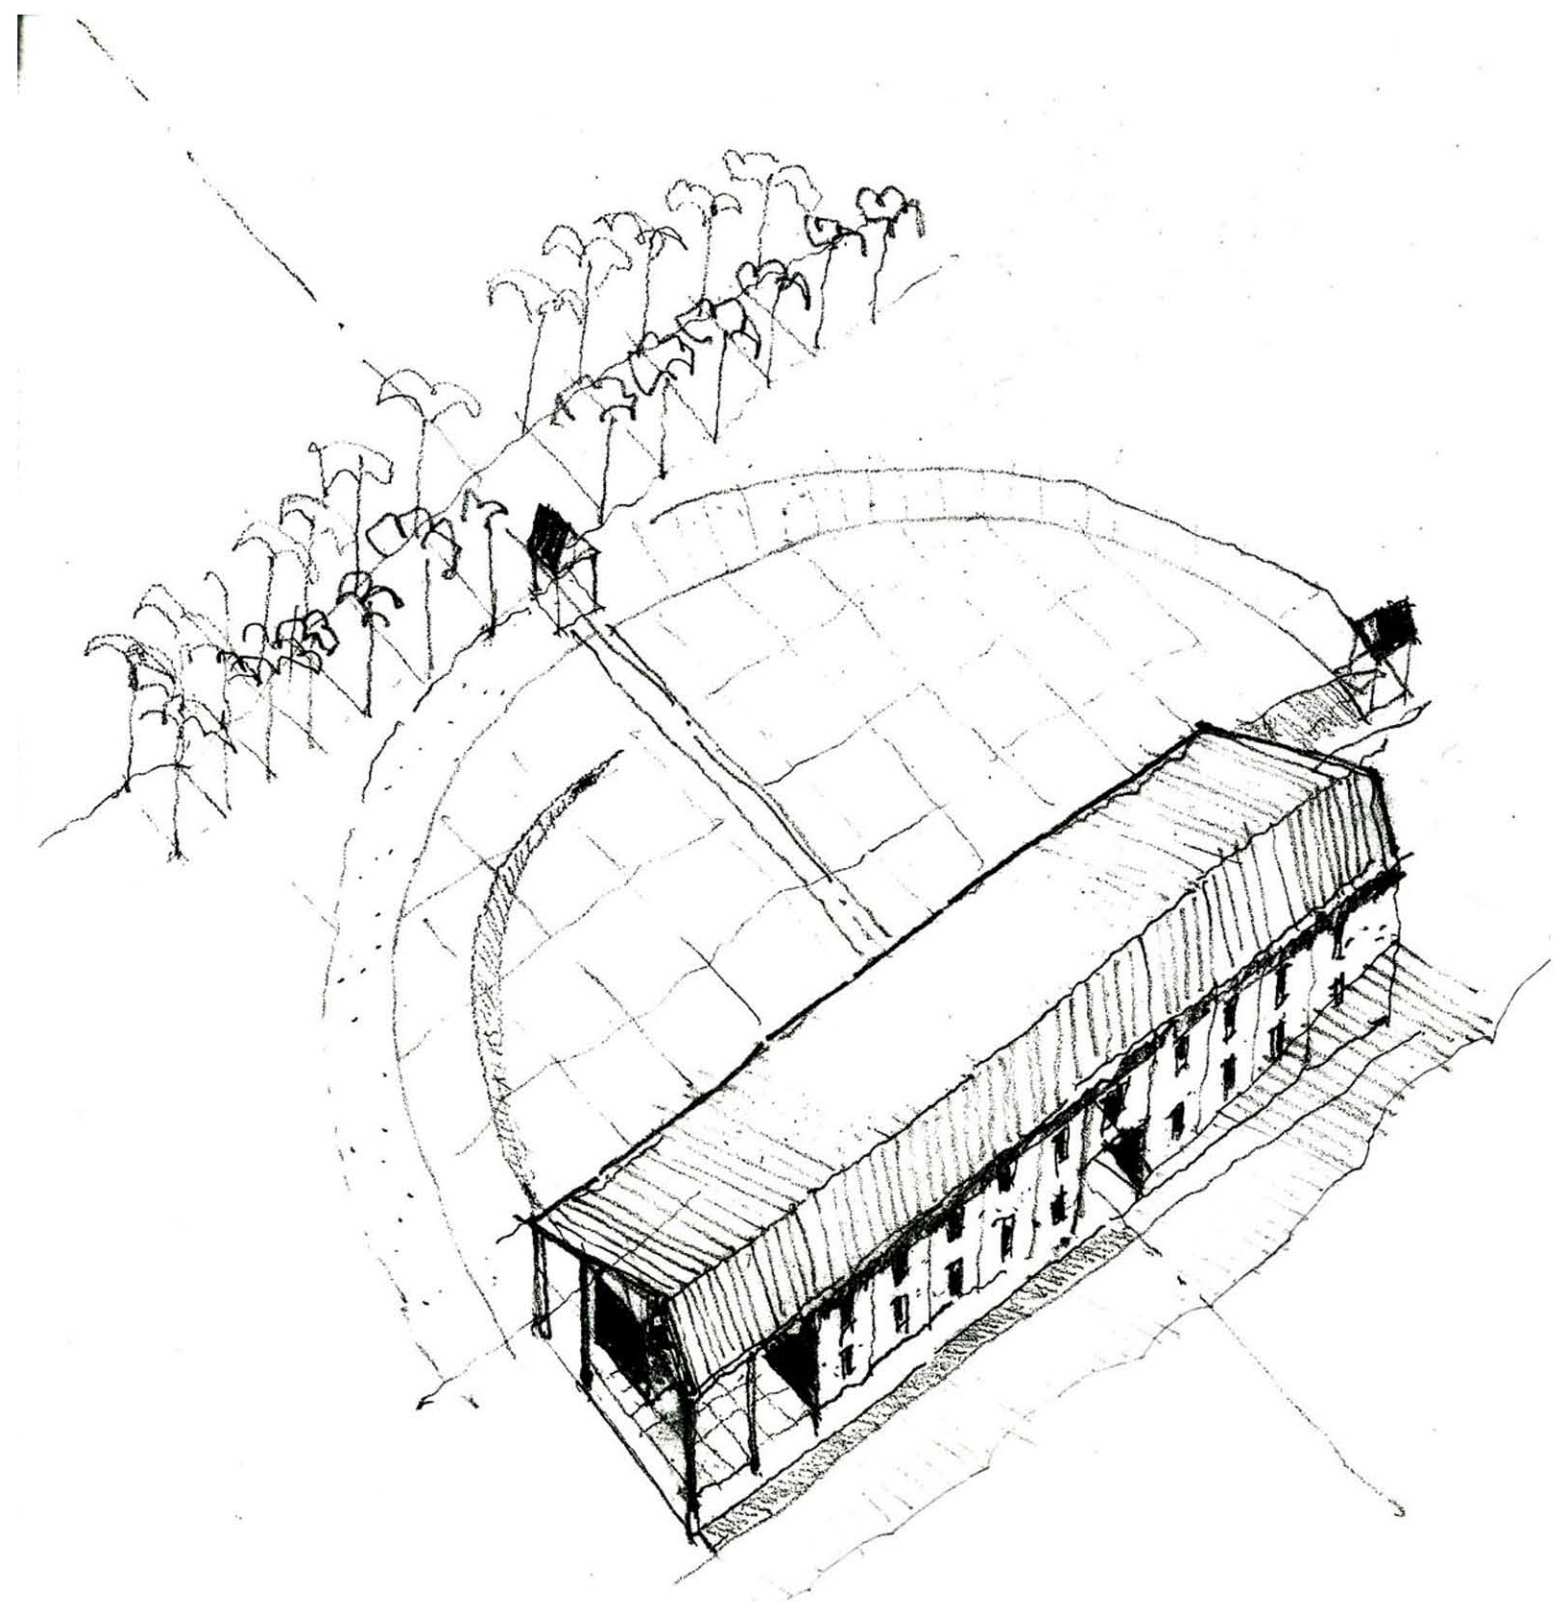


Axonometric Looking North

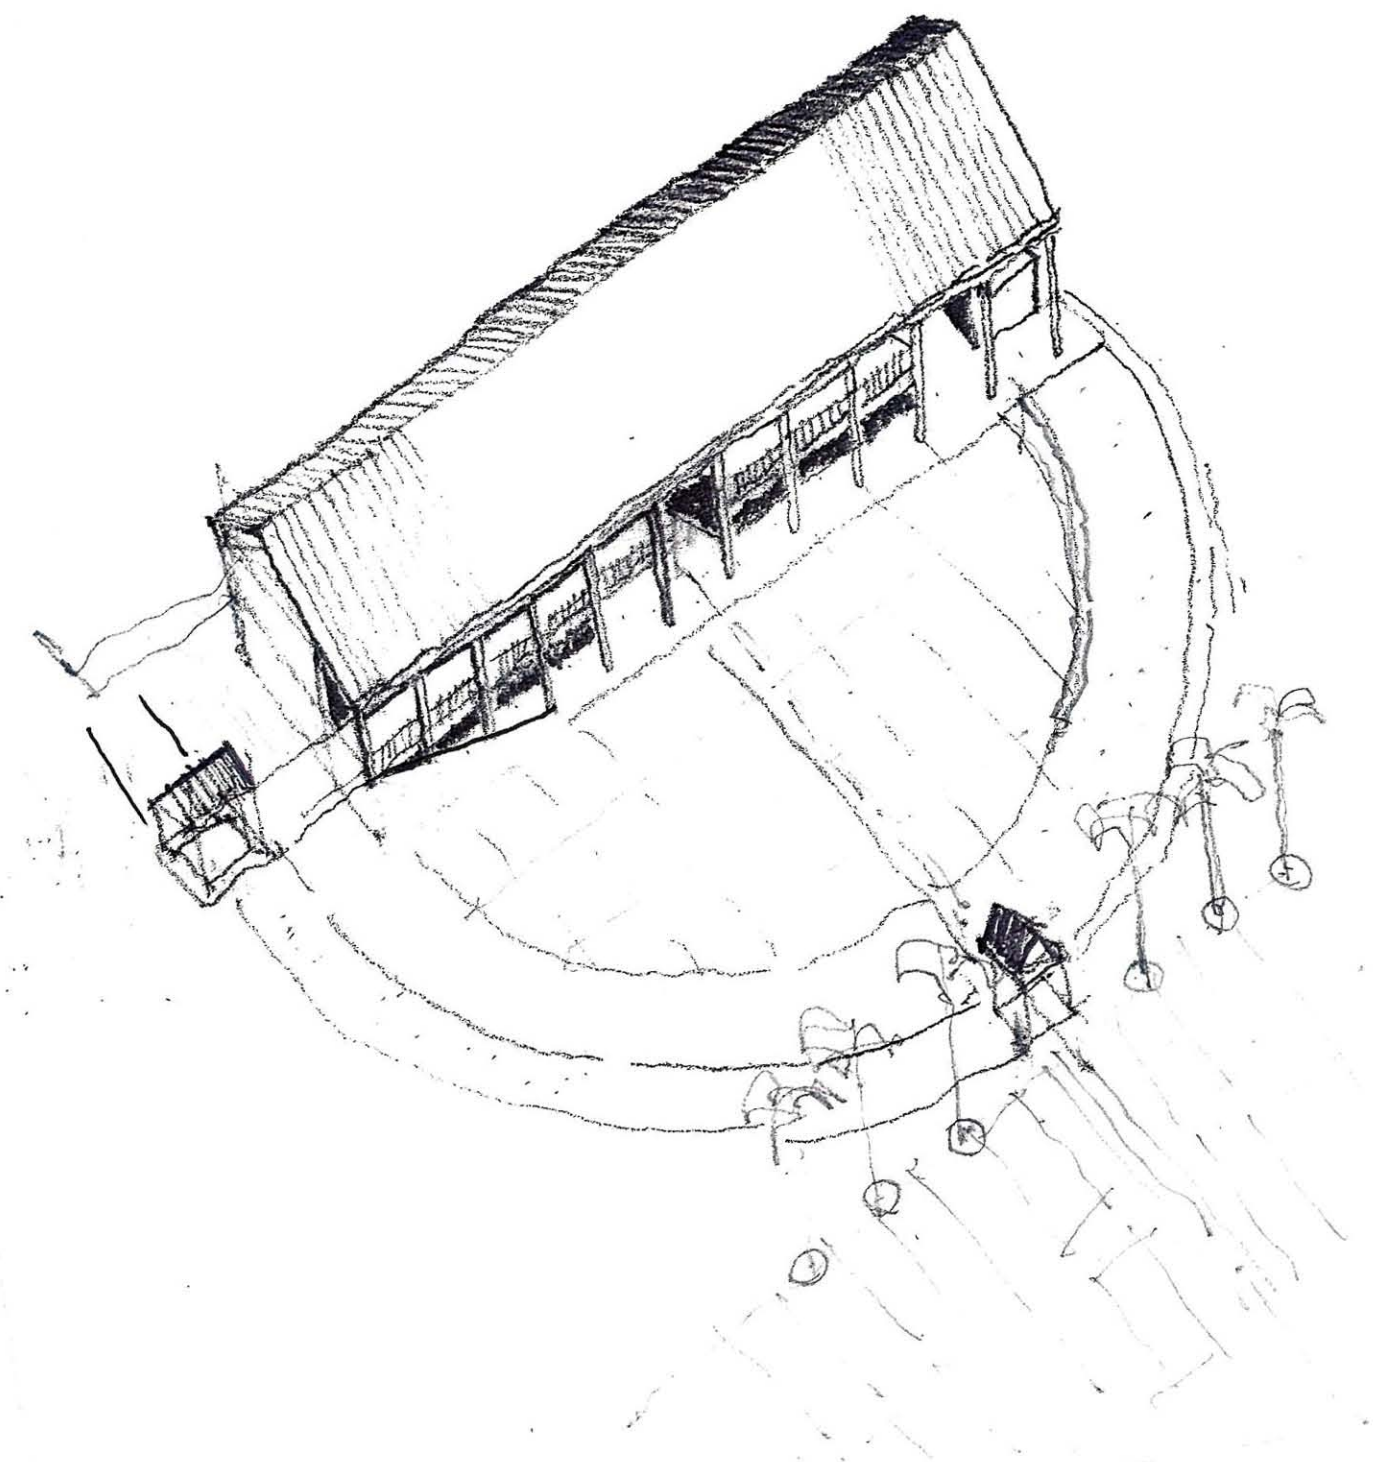

Axonometric Looking South

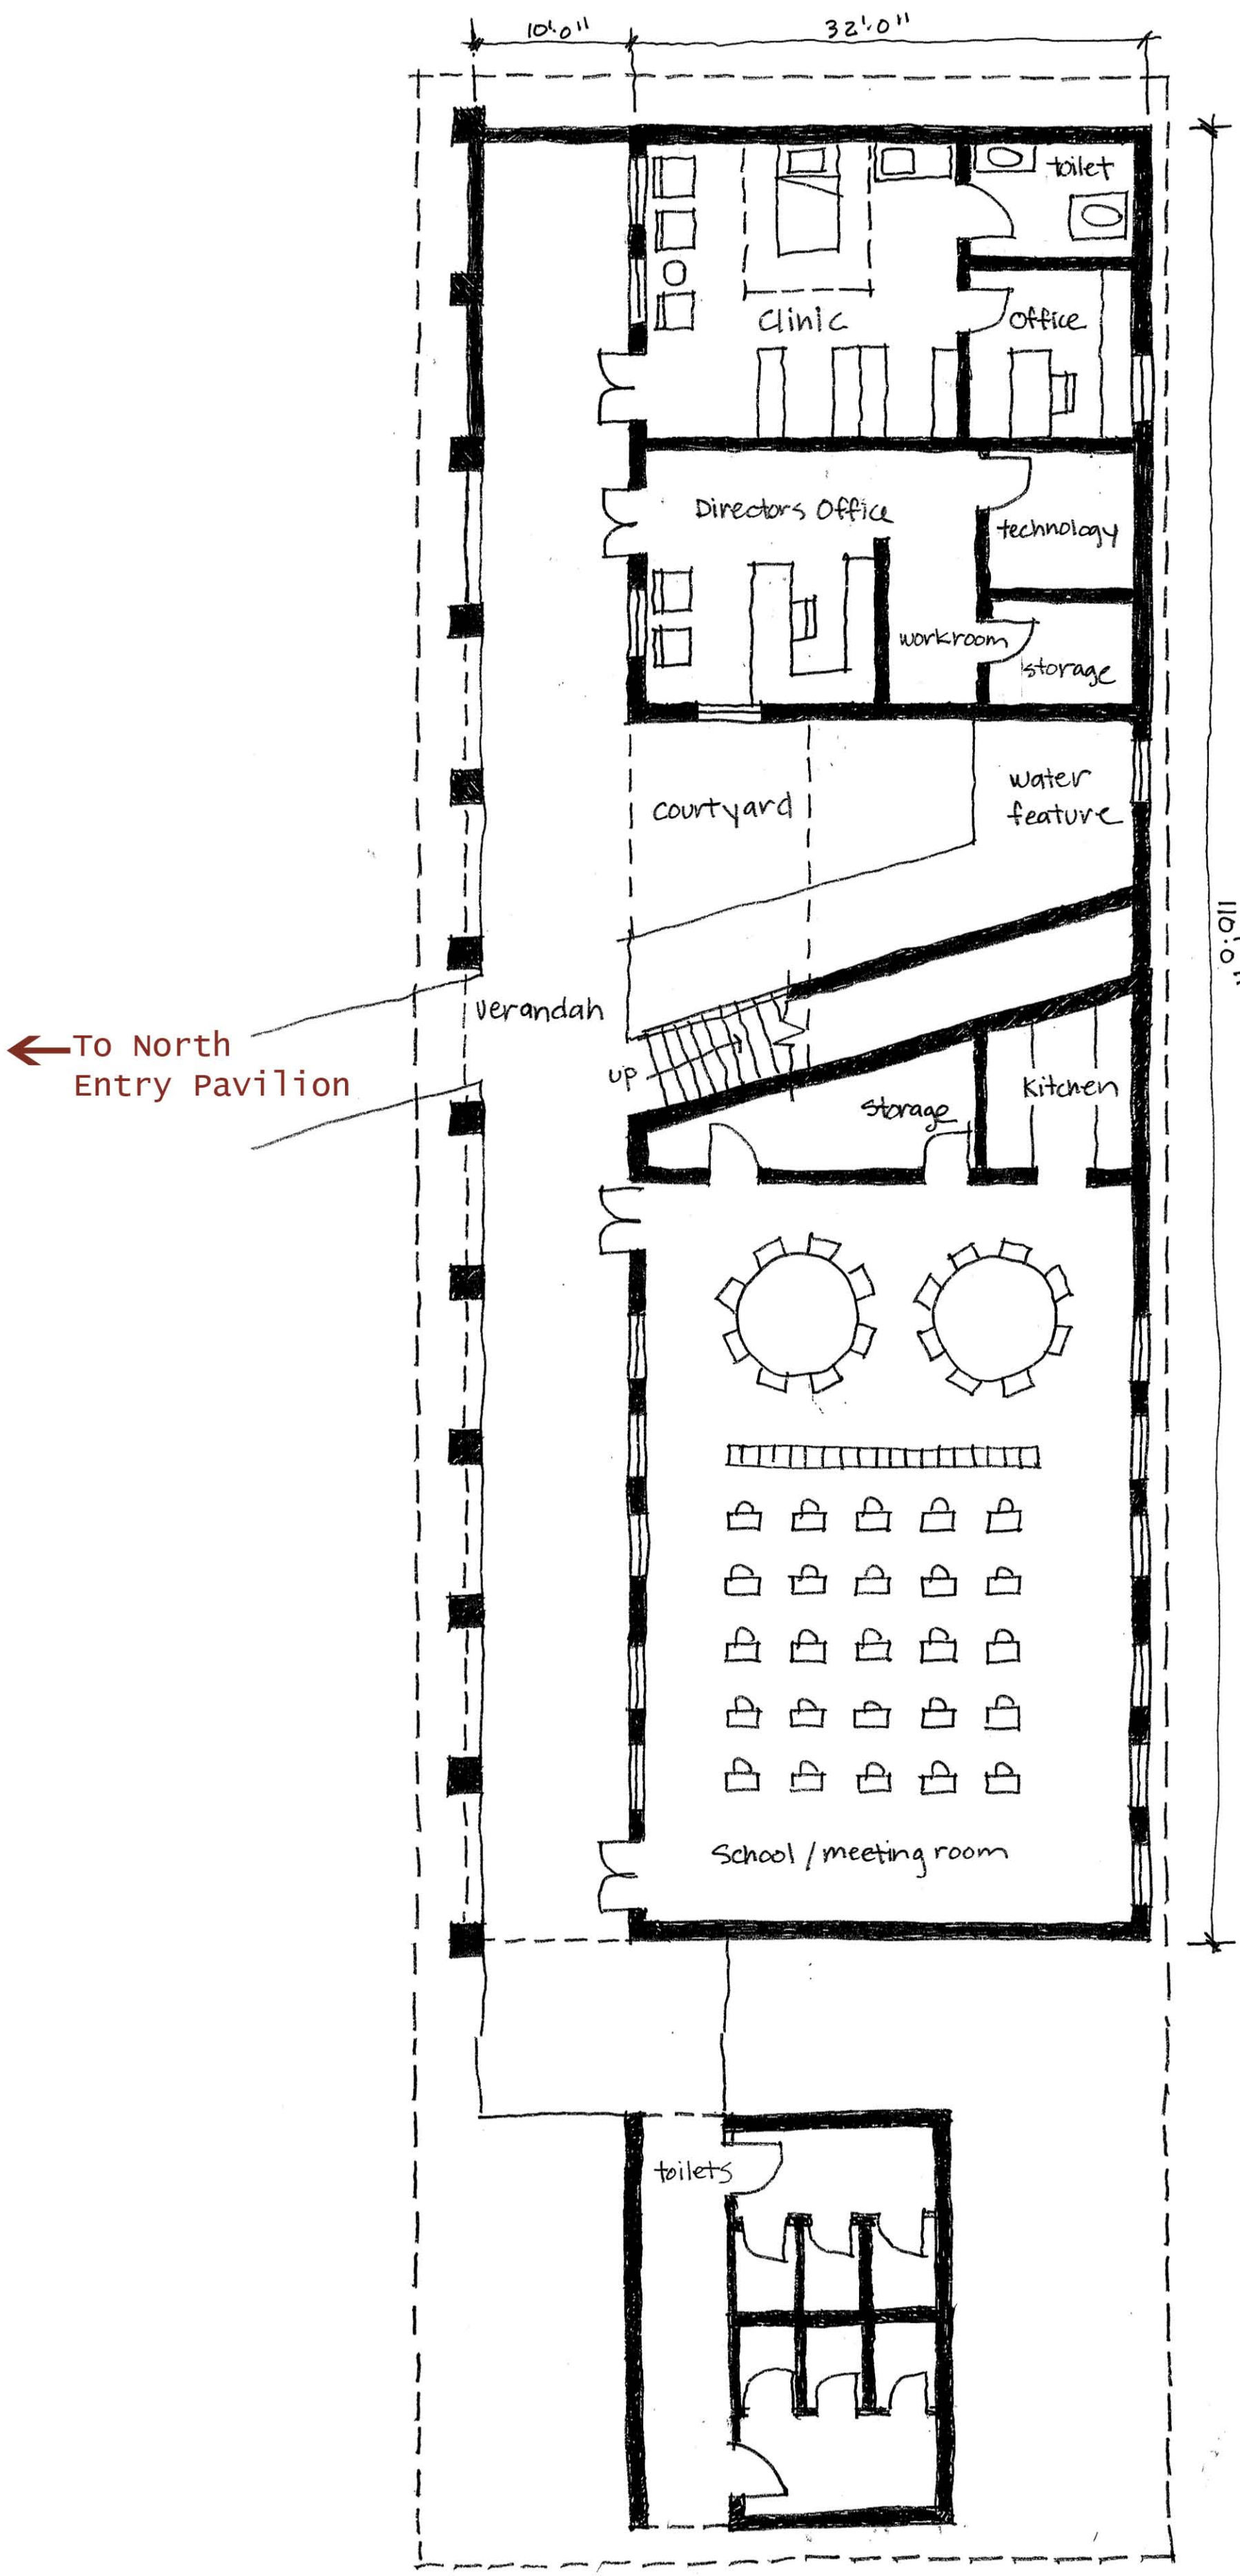


Lower Level - School and Clinic

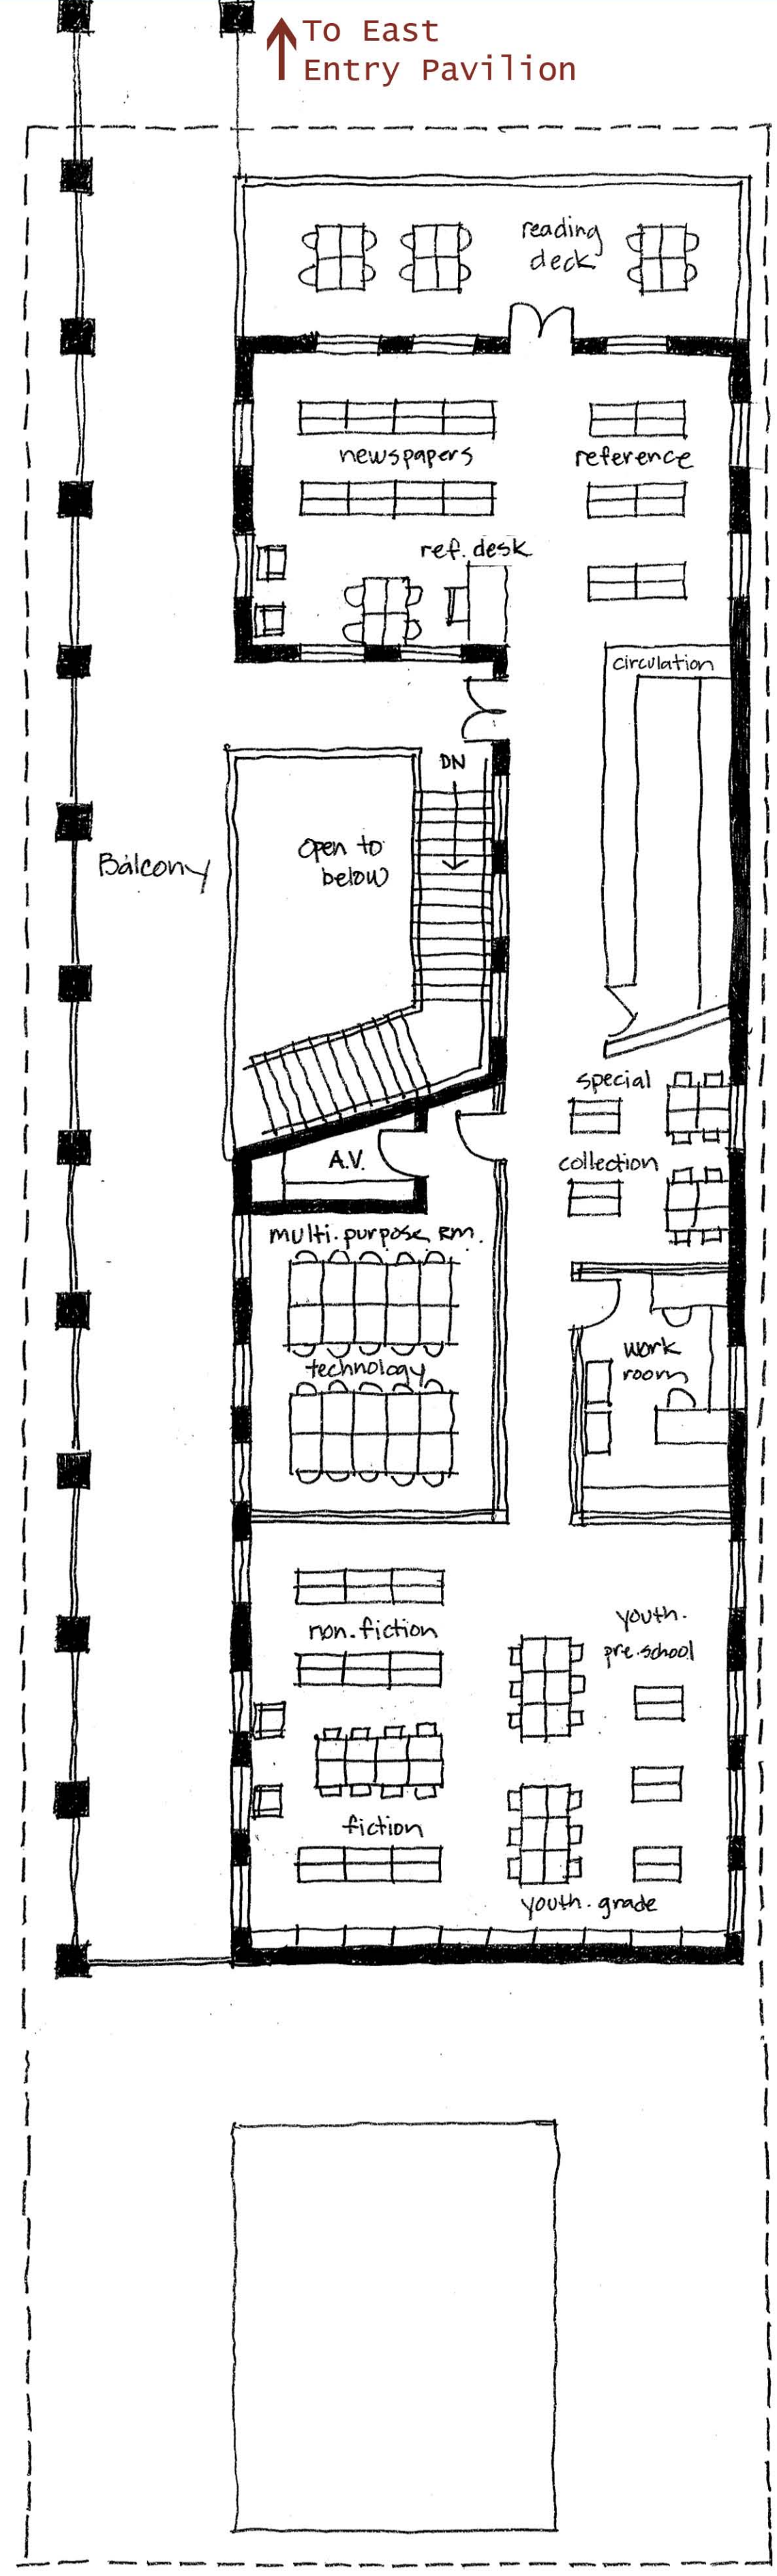

Upper Level - Library

The Minnesota Sri Lanka Friendship Foundation is an organization dedicated to promoting social, cultural, educational and economic ties between the people of Minnesota and the people of Sri Lanka.

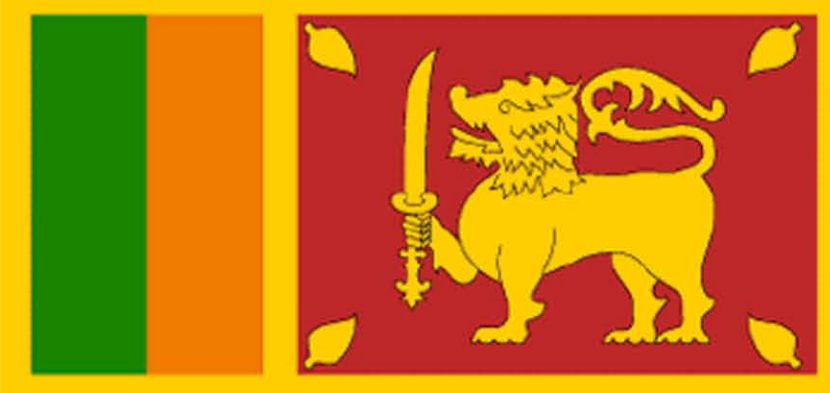

Community Center Hikkaduwa, Sri Lanka
 Design Charrette 7.15.05-7.16.05

The Minnesota Sri Lanka Friendship Foundation

ARCHITECTURE FOR HUMANITY | MINNESOTA

Architecture for Humanity was founded in 1999 to promote architectural and design solutions to global, social and humanitarian crises.